


CHEROKEE COUNTY UTILITY PLACEMENT DETAIL 208-B RURAL STREET SECTION SEE ATTACHMENT "A"



CALL BEFORE YOU DIG
1-800-282-7411

NOTE:
NO UNDER-GROUND UTILITIES TO BE
INSTALLED PRIOR TO ROADWAY AND SLOPE GRADING

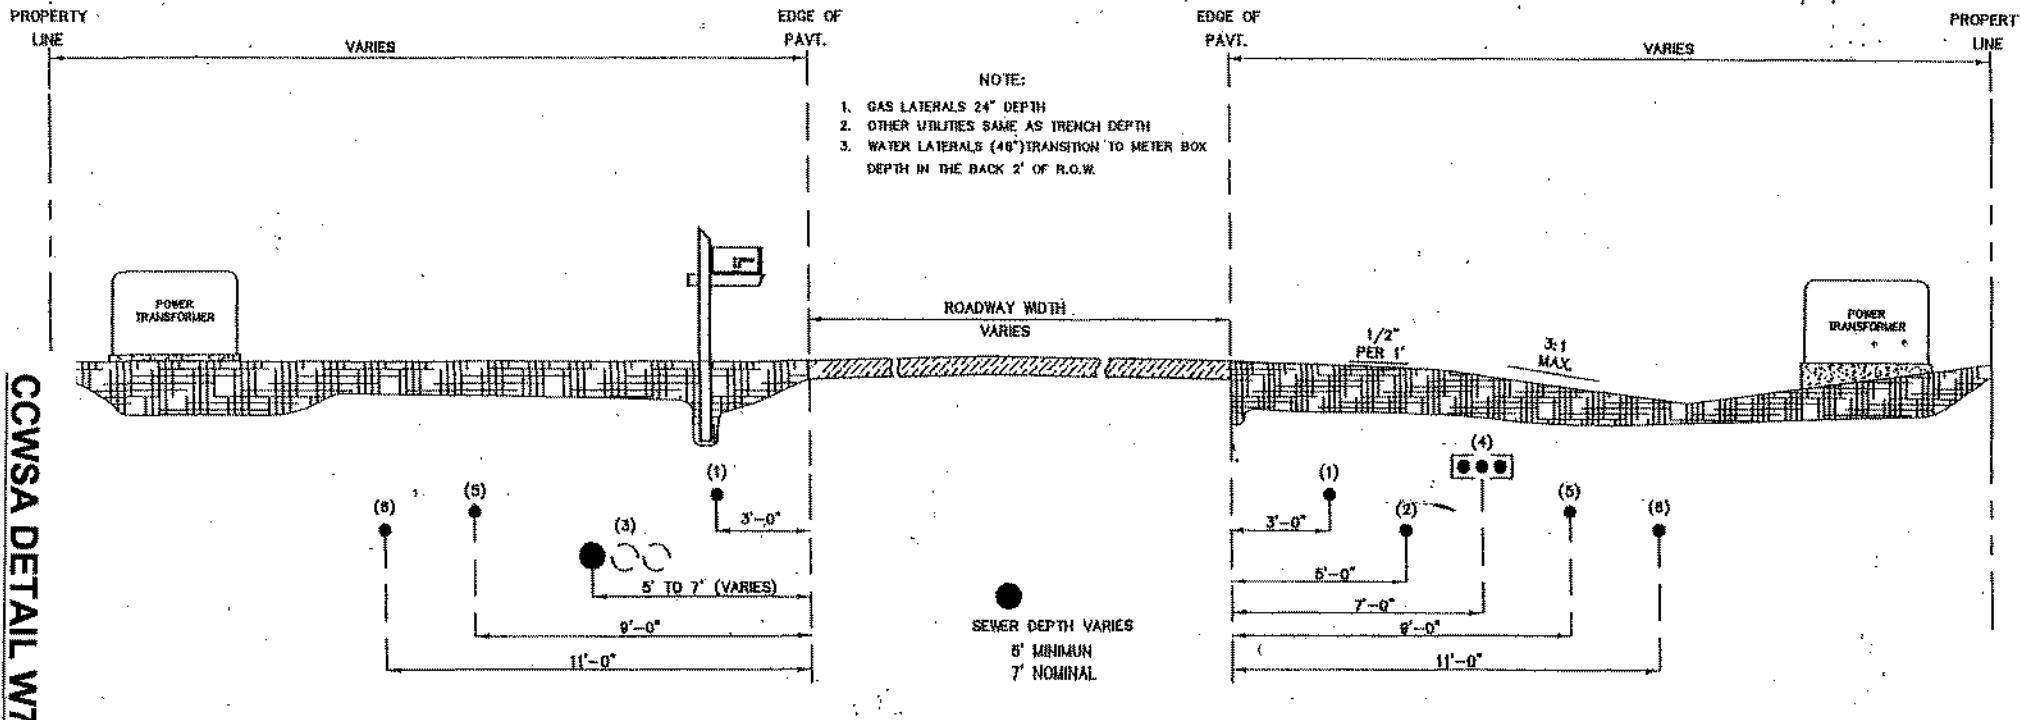

CCWSA DETAIL W726

<p>(1) CATV PAVT. DIST. - 3' DEPTH - 24" BOTH SIDES ROADWAY</p>	<p>(2) GAS PAVT. DIST. - 5' DEPTH - 36" EAST OR NORTH SIDE OF STREET AS DETERMINED AT SUBD. ENTRANCE</p>	<p>(3) WATER PAVT. DIST. - 5' TO 7' DEPTH - 48" WEST OR SOUTH SIDE OF STREET AS DETERMINED AT SUBD. ENTRANCE</p>	<p>(4) MULTI-DUCT CONDUIT PAVT. DIST. - 7' DEPTH - 18" REQUIRES SPECIAL PERMIT UTILITIES PROTECTION CENTER 1-800-282-7411 METRO (770) 623-4344</p>	<p>(5) TELEPHONE PAVT. DIST. - 9' DEPTH - 30" BOTH SIDES OF ROAD JOINT TRENCH LOCATION FOR: TELEPHONE, CATV</p>	<p>(6) POWER PAVT. DIST. - 11' DEPTH - 36" BOTH SIDES OF ROAD JOINT TRENCH LOCATION FOR: PWR. TELE. CATV</p>	<p>NOTE: THE BACK (4) FEET OF THE R.O.W. IS RESERVED FOR THE PLACEMENT OF POLES, PEDESTALS, PULL BOXES, METERS, AND OTHER UTILITY DEVICES.</p>
---	--	--	--	---	--	---