


CHEROKEE COUNTY
 UTILITY PLACEMENT DETAIL 208-A
 RURAL STREET SECTION
 SEE ATTACHMENT "A"

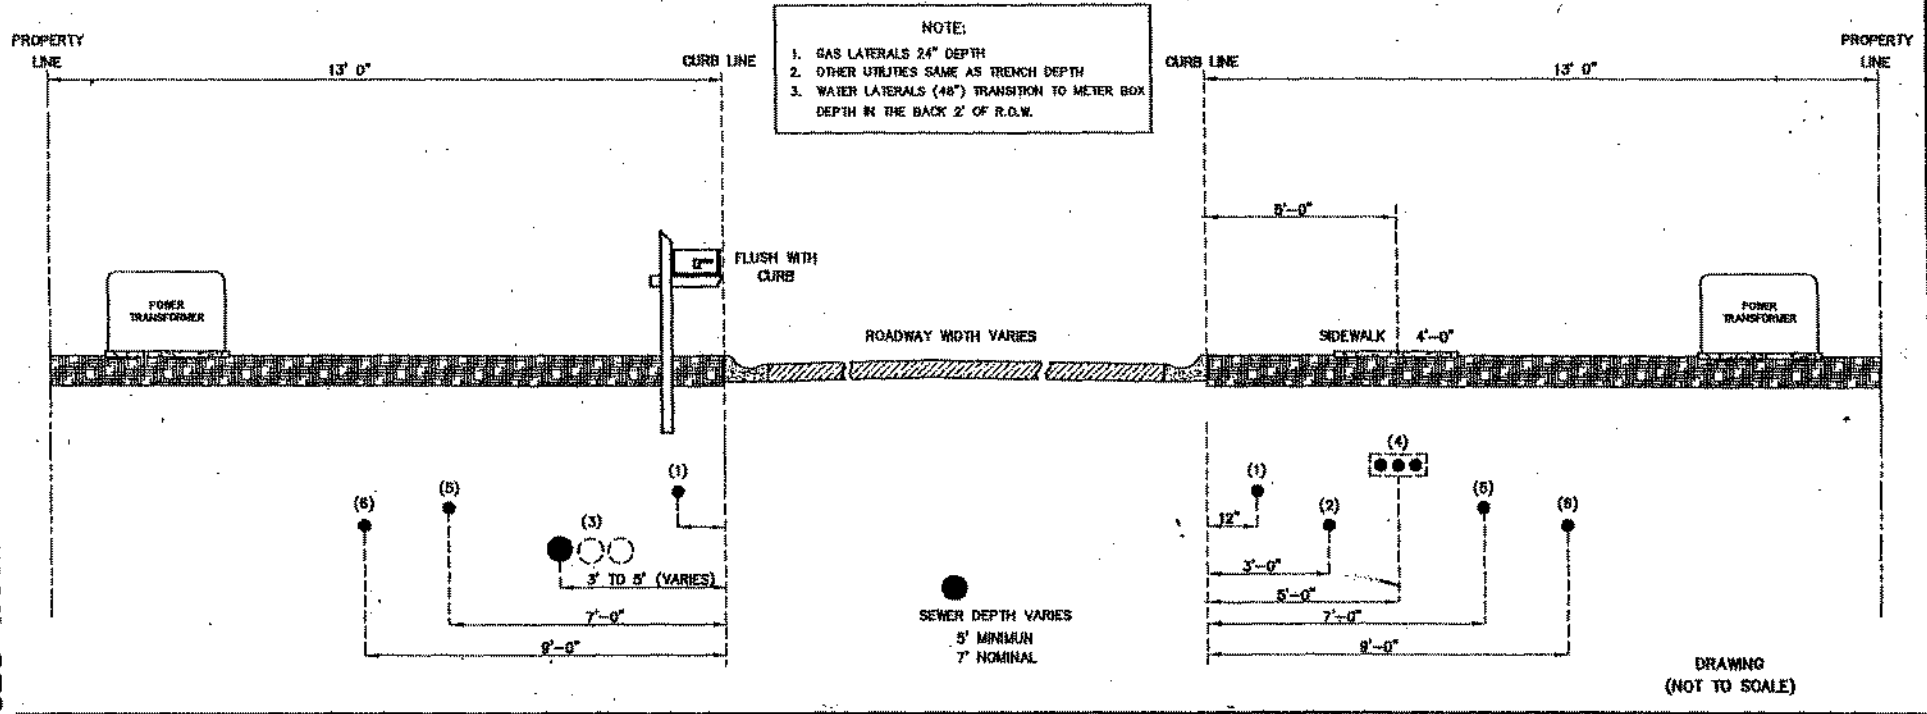

CALL BEFORE YOU DIG
 1-800-282-7411

DRAWING
 (NOT TO SCALE)



DRAWING
 (NOT TO SCALE)

CCWSA DETAIL S734

<p>(1) CATV CURB DIST. - 1' DEPTH - 24" BOTH SIDES ROADWAY</p>	<p>(2) GAS CURB DIST. - 3' DEPTH - 36" EAST OR NORTH SIDE OF STREET AS DETERMINED AT SUBD. ENTRANCE</p>	<p>(3) WATER CURB DIST. - 3' TO 5' DEPTH - 48" WEST OR SOUTH SIDE OF STREET AS DETERMINED AT SUBD. ENTRANCE</p>	<p>(4) MULTI-DUCT CONDUIT CURB DIST. - 5' DEPTH - 18" REQUIRES SPECIAL PERMIT</p> <p>UTILITIES PROTECTION CENTER 1-800-282-7411 METRO (770) 823-4344</p>	<p>(5) TELEPHONE CURB DIST. - 7' DEPTH - 30" BOTH SIDES OF ROAD JOINT TRENCH LOCATION FOR: TELEPHONE, CATV</p>	<p>(6) POWER CURB DIST. - 9' DEPTH - 36" BOTH SIDES OF ROAD JOINT TRENCH LOCATION FOR: PWR. TELE. CATV</p>	<p>NOTE: THE BACK (4) FEET OF THE R.O.W. IS RESERVED FOR THE PLACEMENT OF POLES, PEDESTALS, PULL BOXES, METERS, AND OTHER UTILITY DEVICES.</p>
--	---	---	--	--	--	--